

PING CHONG'S REASON

PING CHONG & COMPANY
SOJURN THEATRE COMPANY
THE MARKET THEATRE
CAMBRIDGE, MASS.

LIGHT PLOT (AS LIT)
SCALE: 1/2" = 1' - 0"
DESIGN BY: RANDY WARD
(540.231.5387)
DRAWN BY: CATHY BOWREN, 4-23-2002
C.B.P.

PLATE
1

CL


KEY:

-
-
-
-
-
-
-
-
-

NOTES:

- * ALL INSTR. ARE HUNG @ 18" CENTERS UNLESS OTHERWISE NOTED.
- * PLASTER LINE UNITS 2-4 & ZIP STRIP NOT SHOWN AT EXACT POSITION. ZIP STRIP IS SUSPENDED BENEATH THESE 3 UNITS ON THE PLASTER LINE PIPE.
- * SLIDE PROJECTORS NOT SHOWN AT EXACT LOCATION. Slide plane should be approx. 6" from screen. GRID PIPE 4 SHOULD BE @ 19" FROM PROSCENIUM.

COLOR INSTR. TYPE UNIT NO.

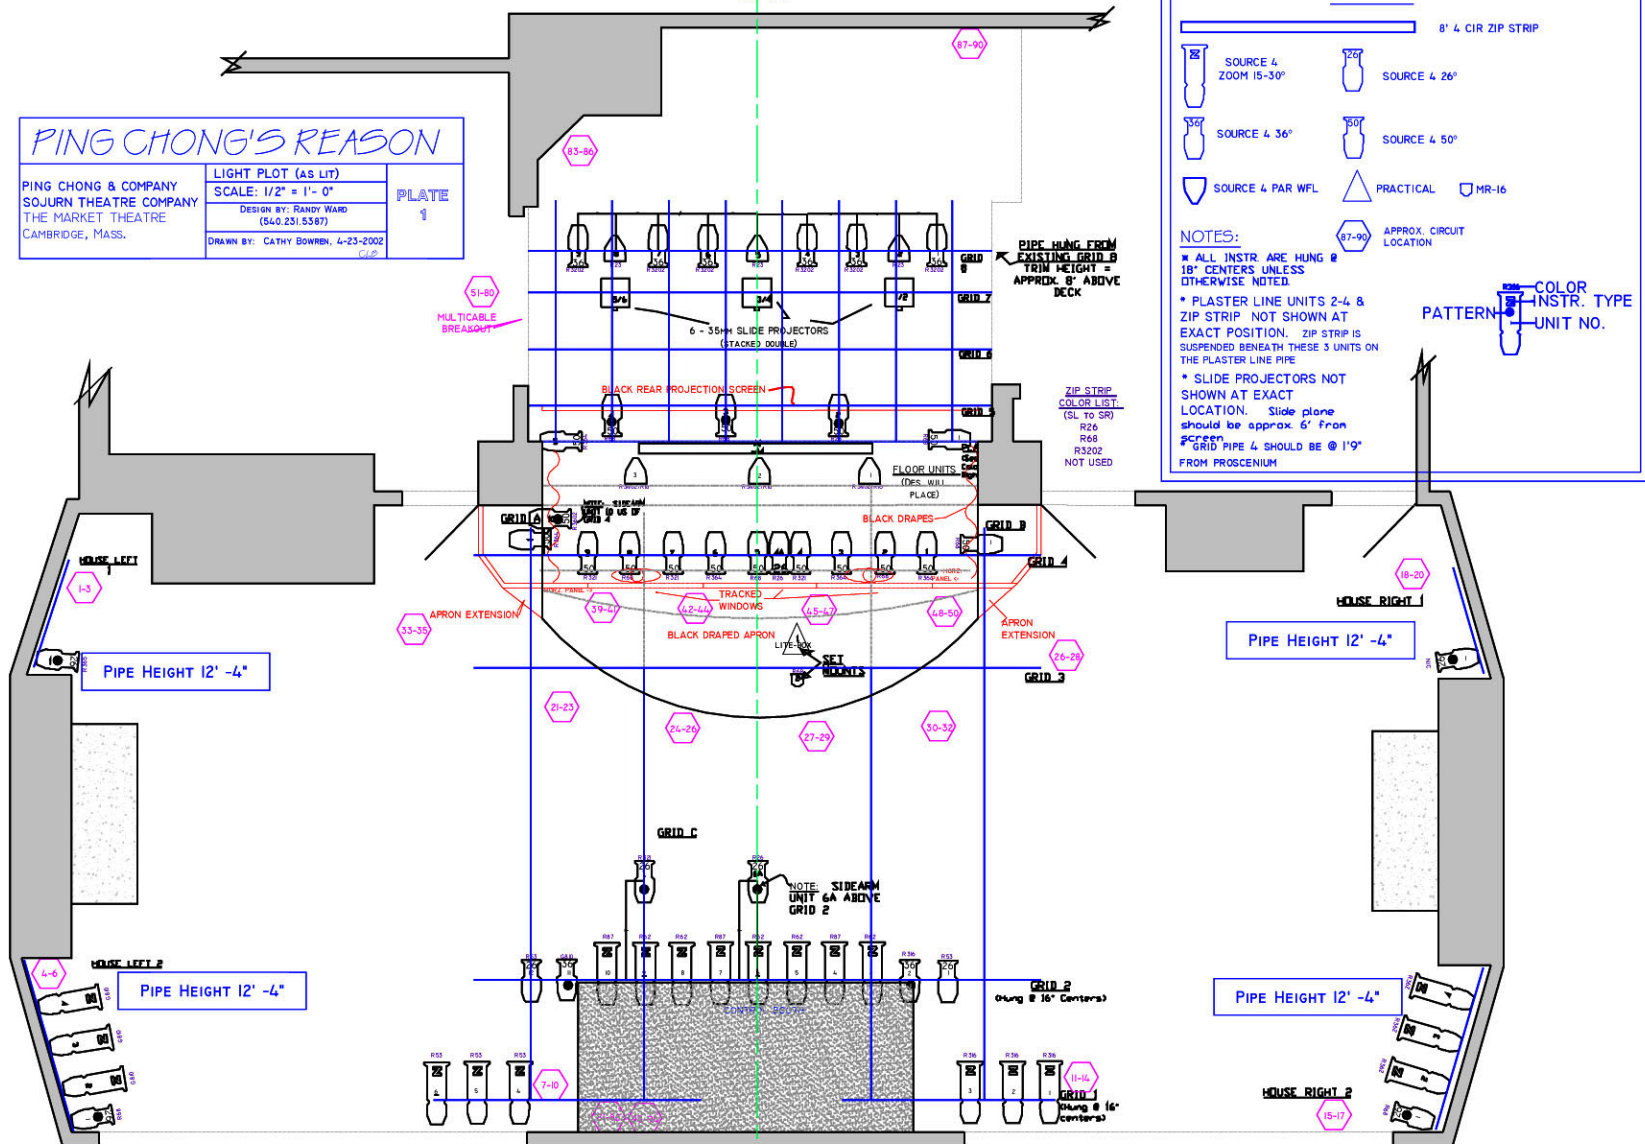

PIPE HEIGHT 12' -4"

PIPE HEIGHT 12' -4"

PIPE HEIGHT 12' -4"

PIPE HEIGHT 12' -4"

HOUSE RIGHT 2

NOTE: SIDEARM UNIT 6A ABOVE GRID 2

PIPE HUNG FROM EXISTING GRID B TRIM HEIGHT = APPROX. 8' ABOVE DECK

ZIP STRIP COLOR LIST (SL TO SR)
R26
R3202
NOT USED

MULTICABLE BREAKOUT

APRON EXTENSION

APRON EXTENSION

GRID C

NOTE: SIDEARM UNIT 6A ABOVE GRID 2

GRID 2
HUNG @ 16" CENTERS

GRID 1
HUNG @ 16" CENTERS

GRID 3


