

# PING CHONG'S REASON

PING CHONG & COMPANY  
SOJURN THEATRE COMPANY  
THE MARKET THEATRE  
CAMBRIDGE, MASS.

GENERAL FLOORPLAN  
SCALE: 1/2" = 1'-0"  
DESIGN BY: RANDY WARD  
(540.231.5387)  
DRAWN BY: CATHY BOWREN, 1-20-2002  
CLP

PLATE  
2


CL

## NOTES:

\* ELECTRICS E, F, G, & H ARE NOT STIFFENED. ELLIPSOIDAL LIGHTS CANNOT BE HUNG AT THESE POSITIONS.

\* AIR CONDITIONING UPTAKE IS LOCATED UNDERNEATH APRON. ANY SCENIC ELEMENTS COVERING THE FRONT OF THE STAGE MUST BE VENTED.

\* APRON SECTIONS CAN BE REMOVED AS INDICATED.

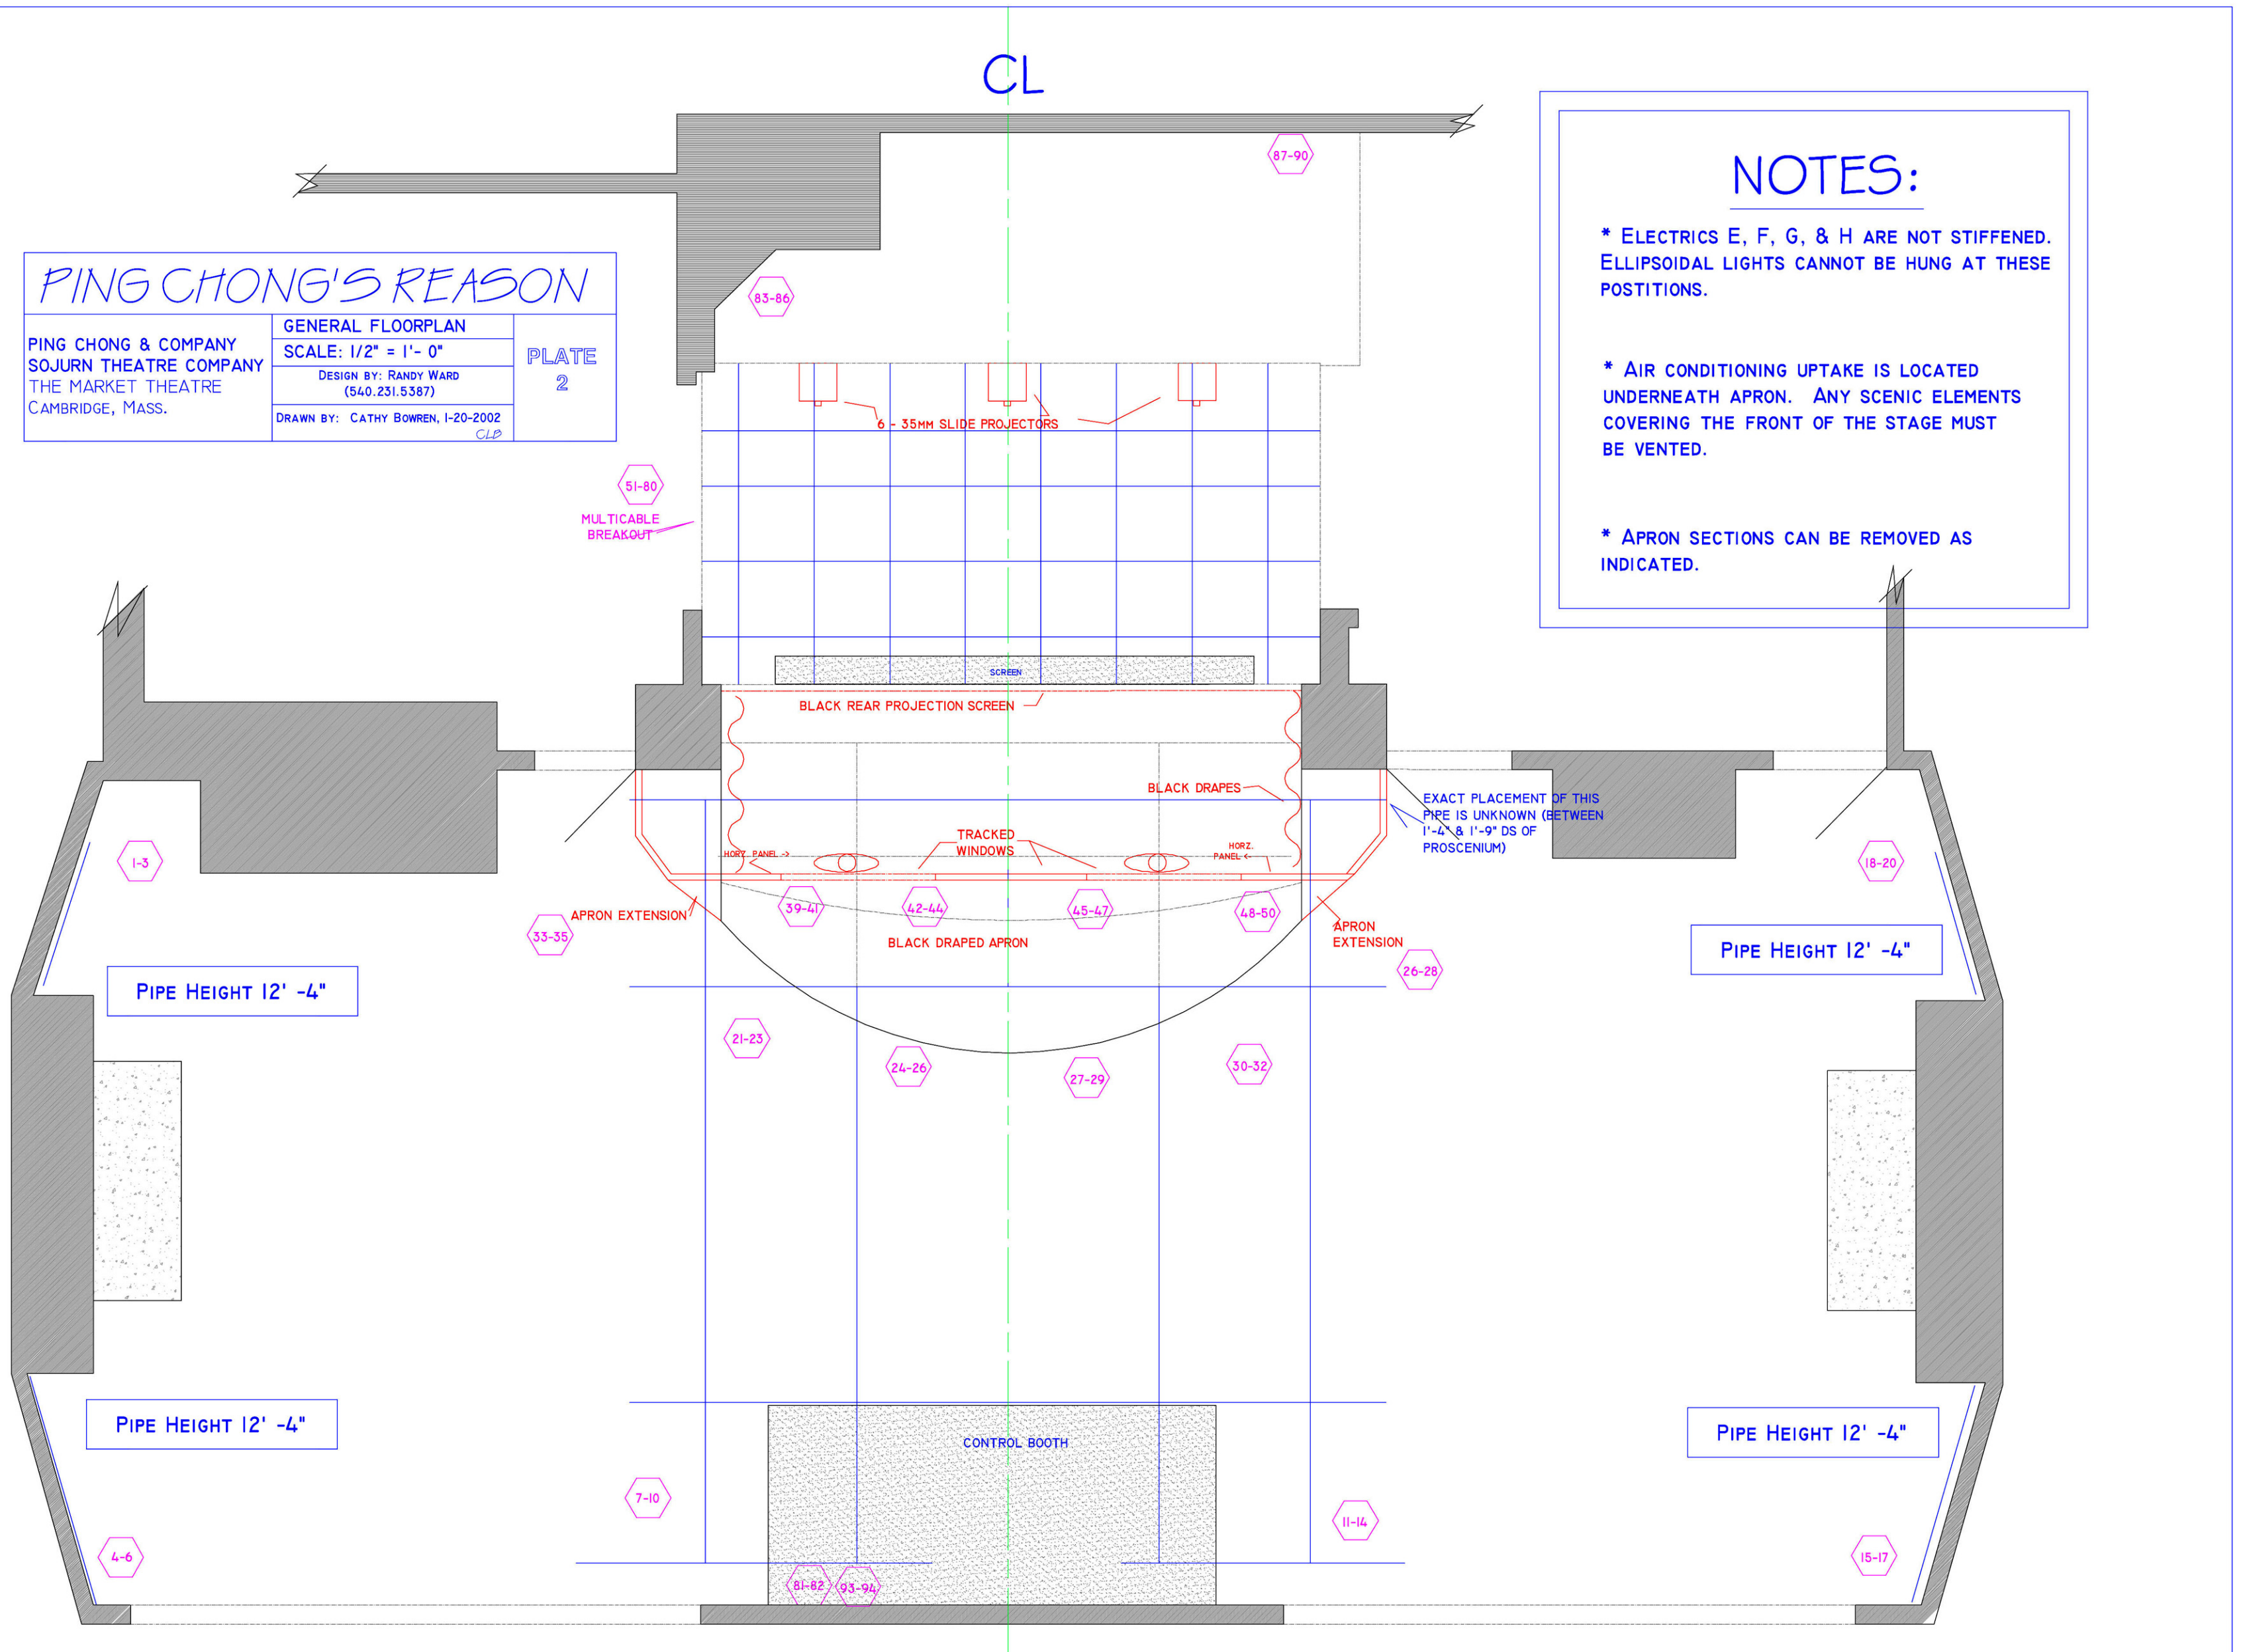

PIPE HEIGHT 12' -4"

PIPE HEIGHT 12' -4"

PIPE HEIGHT 12' -4"

PIPE HEIGHT 12' -4"

CONTROL BOOTH

BLACK REAR PROJECTION SCREEN

BLACK DRAPES

TRACKED WINDOWS

BLACK DRAPED APRON

APRON EXTENSION

APRON EXTENSION

EXACT PLACEMENT OF THIS PIPE IS UNKNOWN (BETWEEN 1'-4" & 1'-9" DS OF PROSCENIUM)

HORIZ. PANEL →

← HORIZ. PANEL

SCREEN

6 - 35MM SLIDE PROJECTORS

MULTICABLE BREAKOUT